

PLAN 12606

LOT 247 OF CANNING LOCs 11, 2315 & 2878

FBS 40310, 40311
 TOTAL AREA 4.4147ha
 PLAN 12397
 INDEX PLAN PERTH 2000 22. 20
 C/T 1516 - 24

APPROVED

APPROVED
 4 - 10 - 78

IN ORDER FOR DEALINGS
 20 - 9 - 78



Land Parcel identifier amended -
 Regulation 6 of Transfer of Land
 (Survey) Regulations 1985
 Corr. 1775-2000-01
 Date: 13/7/2007

DEPTH LIMIT 12.19 METRES
 AS TO LOCs 2315 & 2878 ONLY.

LOCAL GOVERNMENT ACT
 ALL ROADS WITHIN THE GREEN
 BORDER ARE NOW DEDICATED.

LOCAL GOVERNMENT ACT
 ALL ROADS WITHIN THE GREEN
 BORDER ARE NOW DEDICATED.

RESERVE FOR RECREATION (LOT 594) &
 PED ACC WAYS TO VEST IN THE CROWN
 UNDER SEC 20A OF THE T.P. & D. ACT.

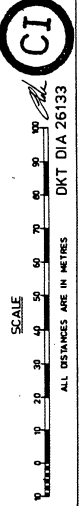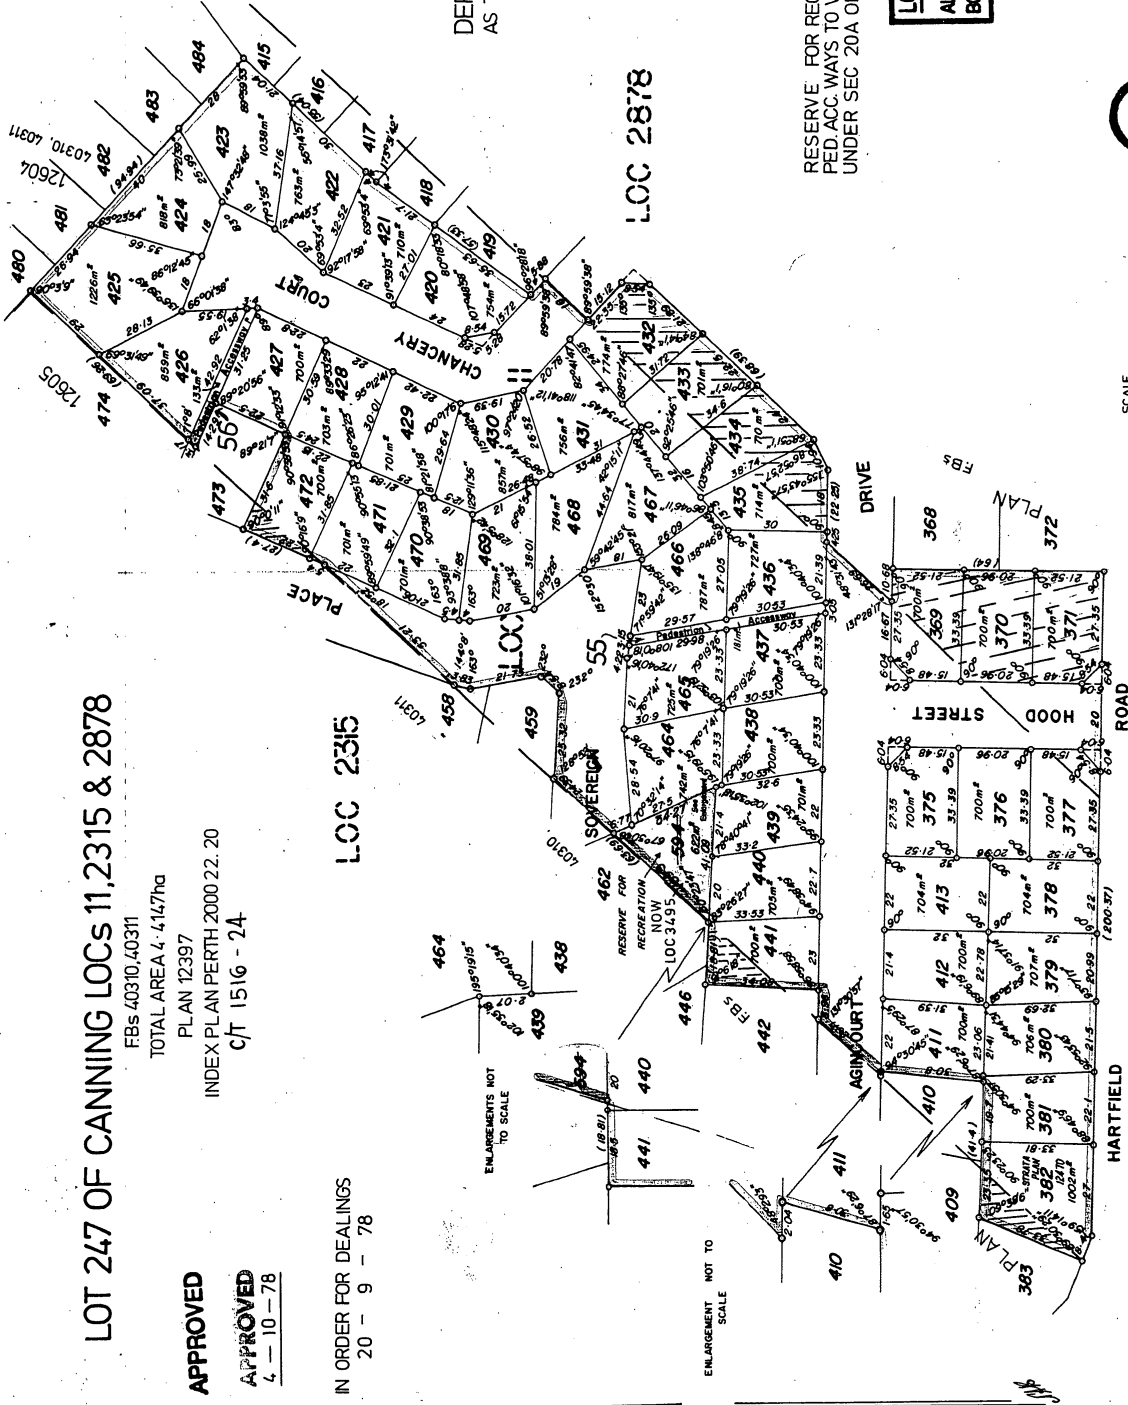

PLAN 12606

